




TWIN PONDS CABIN		DATE: 1-17-24	MARK J. BUCKLEY P.O. BOX 401 WILLSBORO, NY
TWIN PONDS SUBDIVISION			
VARIDUS LOTS			
MALONE, NY			
RIGHT ELEVATION		SCALE: 1/4" = 1'-0"	1

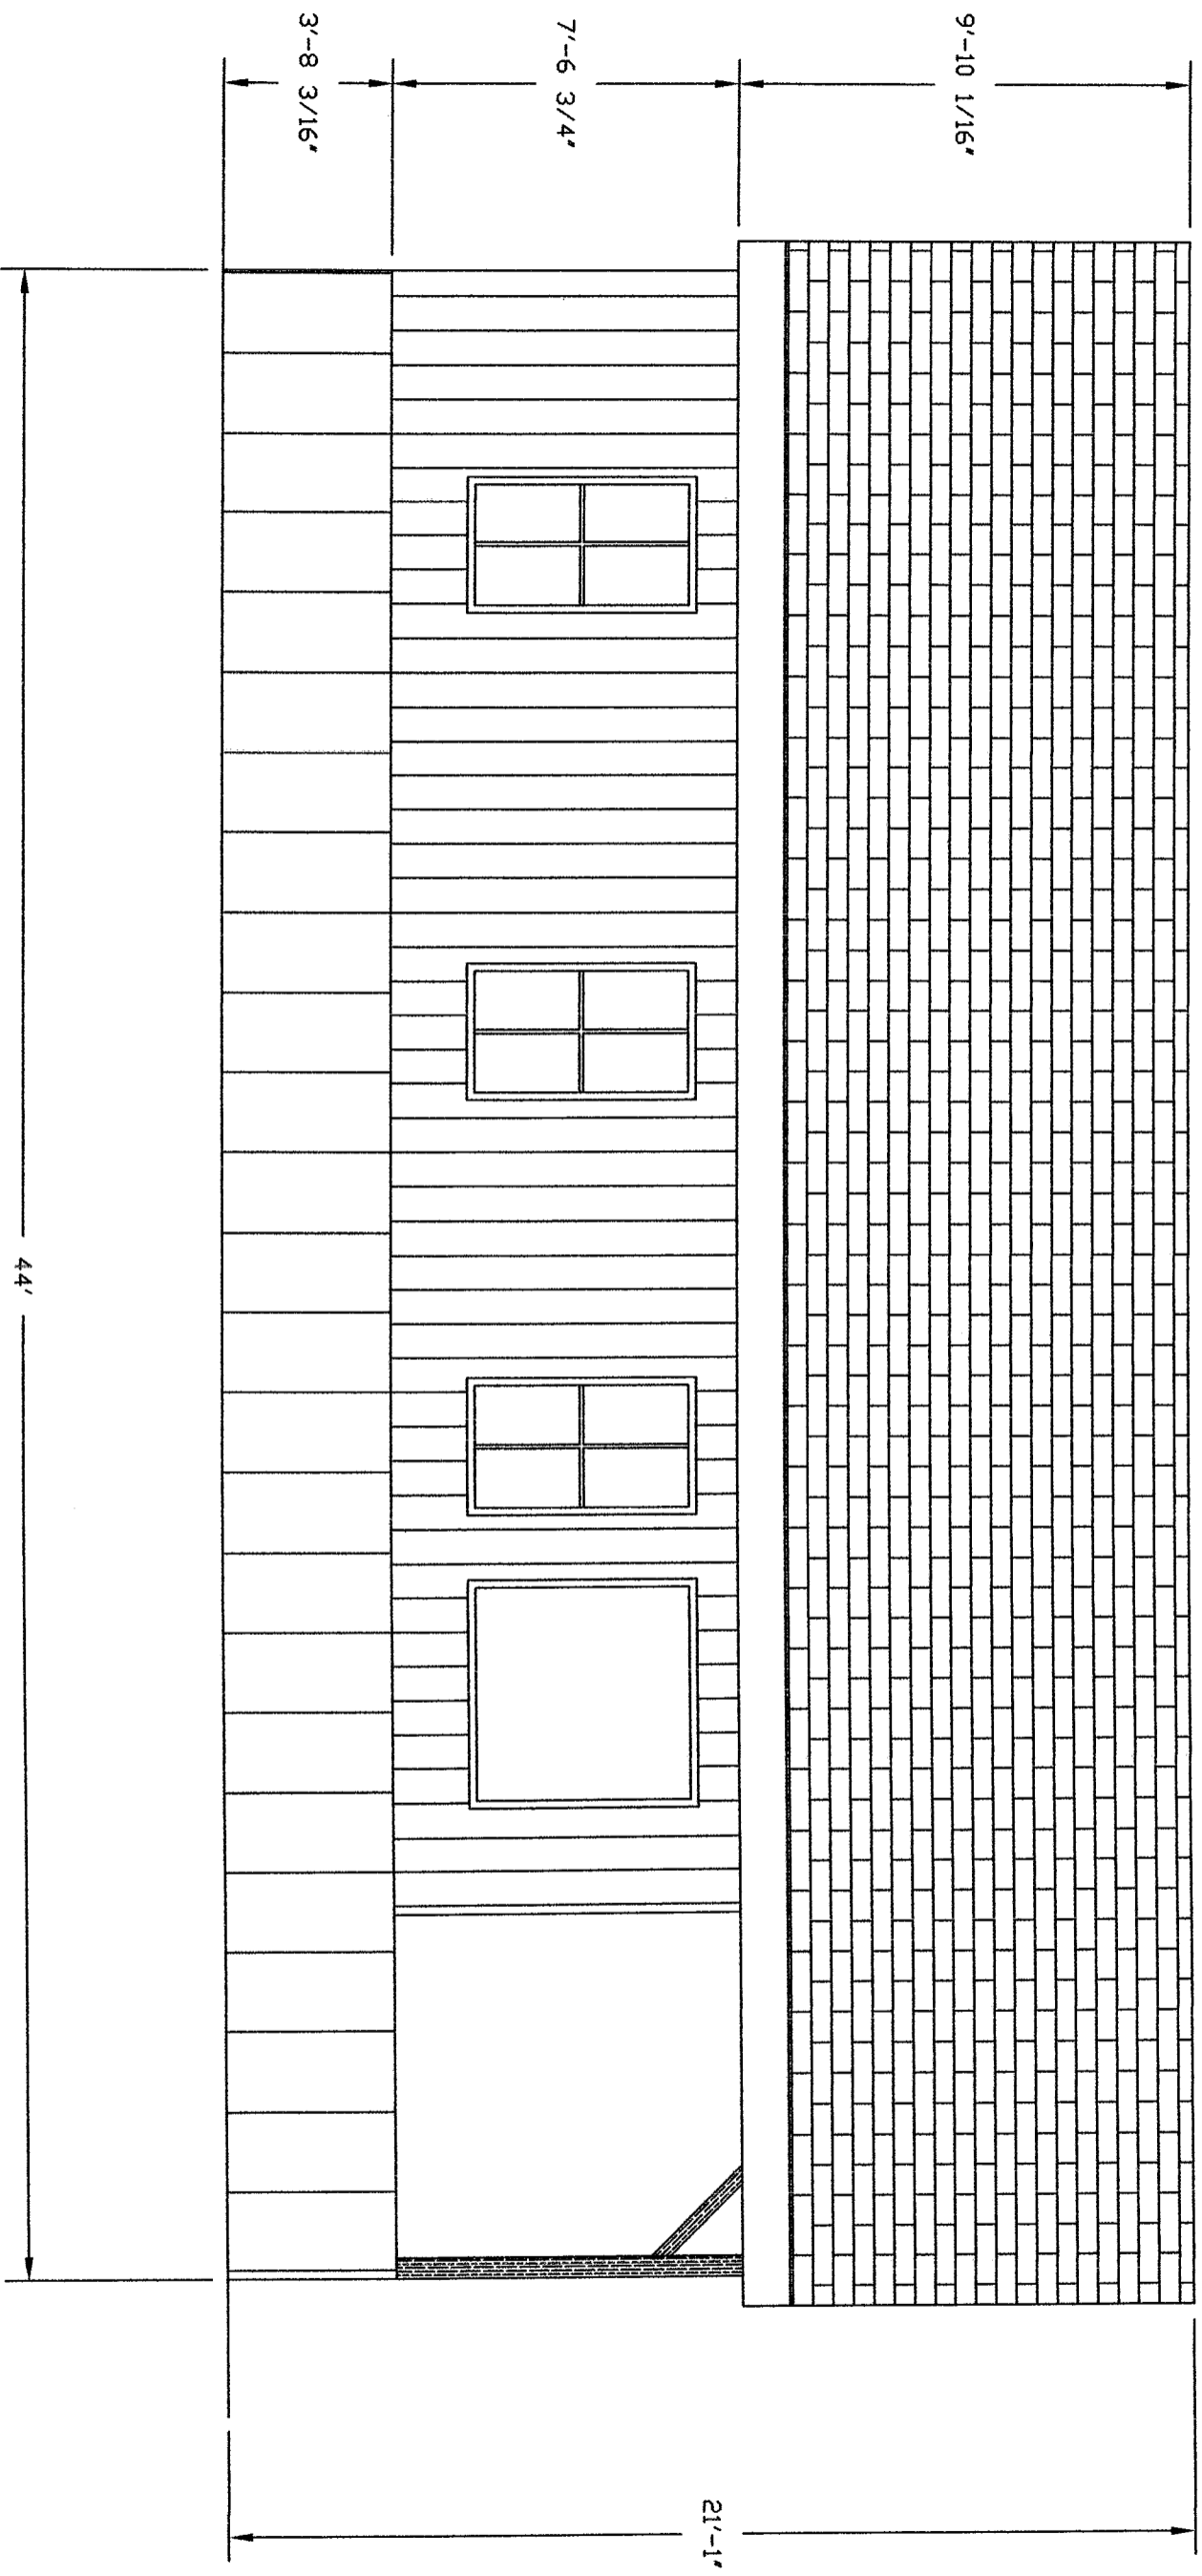


TWIN PONDS CABIN		DATE: 1-17-24	MARK J. BUCKLEY P.O. BOX 401 WILLSBORO, NY
TWIN PONDS SUBDIVISION			
VARIOUS LOTS		SCALE: 1/4" = 1'-0"	2
MALONE, NY			
LEFT ELEVATION			

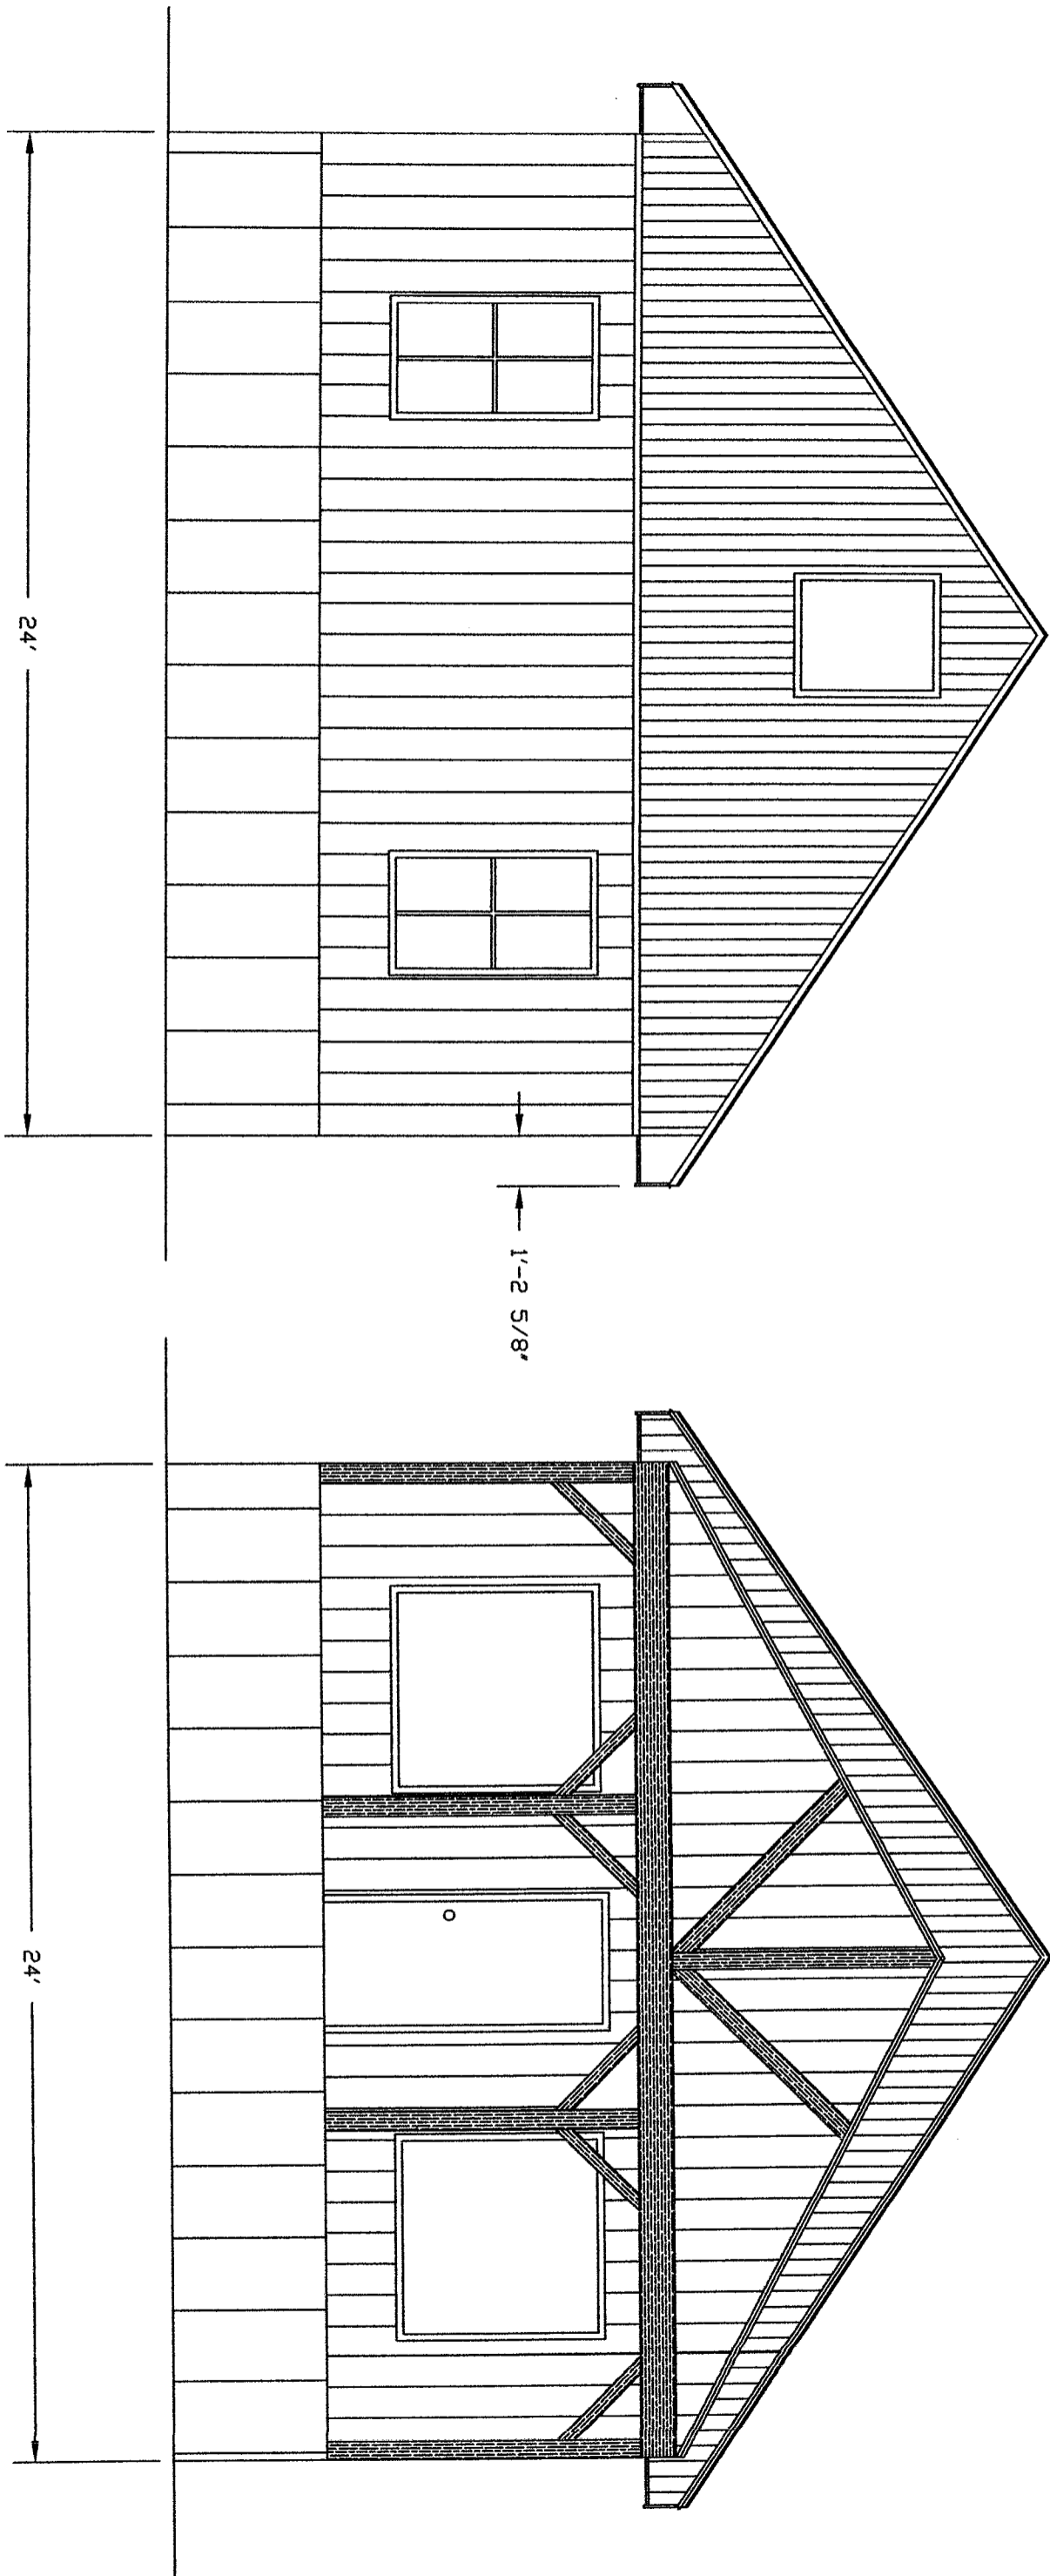

TWIN PONDS CABIN TWIN PONDS SUBDIVISION VARIOUS LOTS MALONE, NY		DATE: 1-17-24		MARK J. BUCKLEY P.O. BOX 401 WILLSBORO, NY
FRONT AND BACK ELEVATIONS		SCALE: 1/4" = 1'-0"		
				3

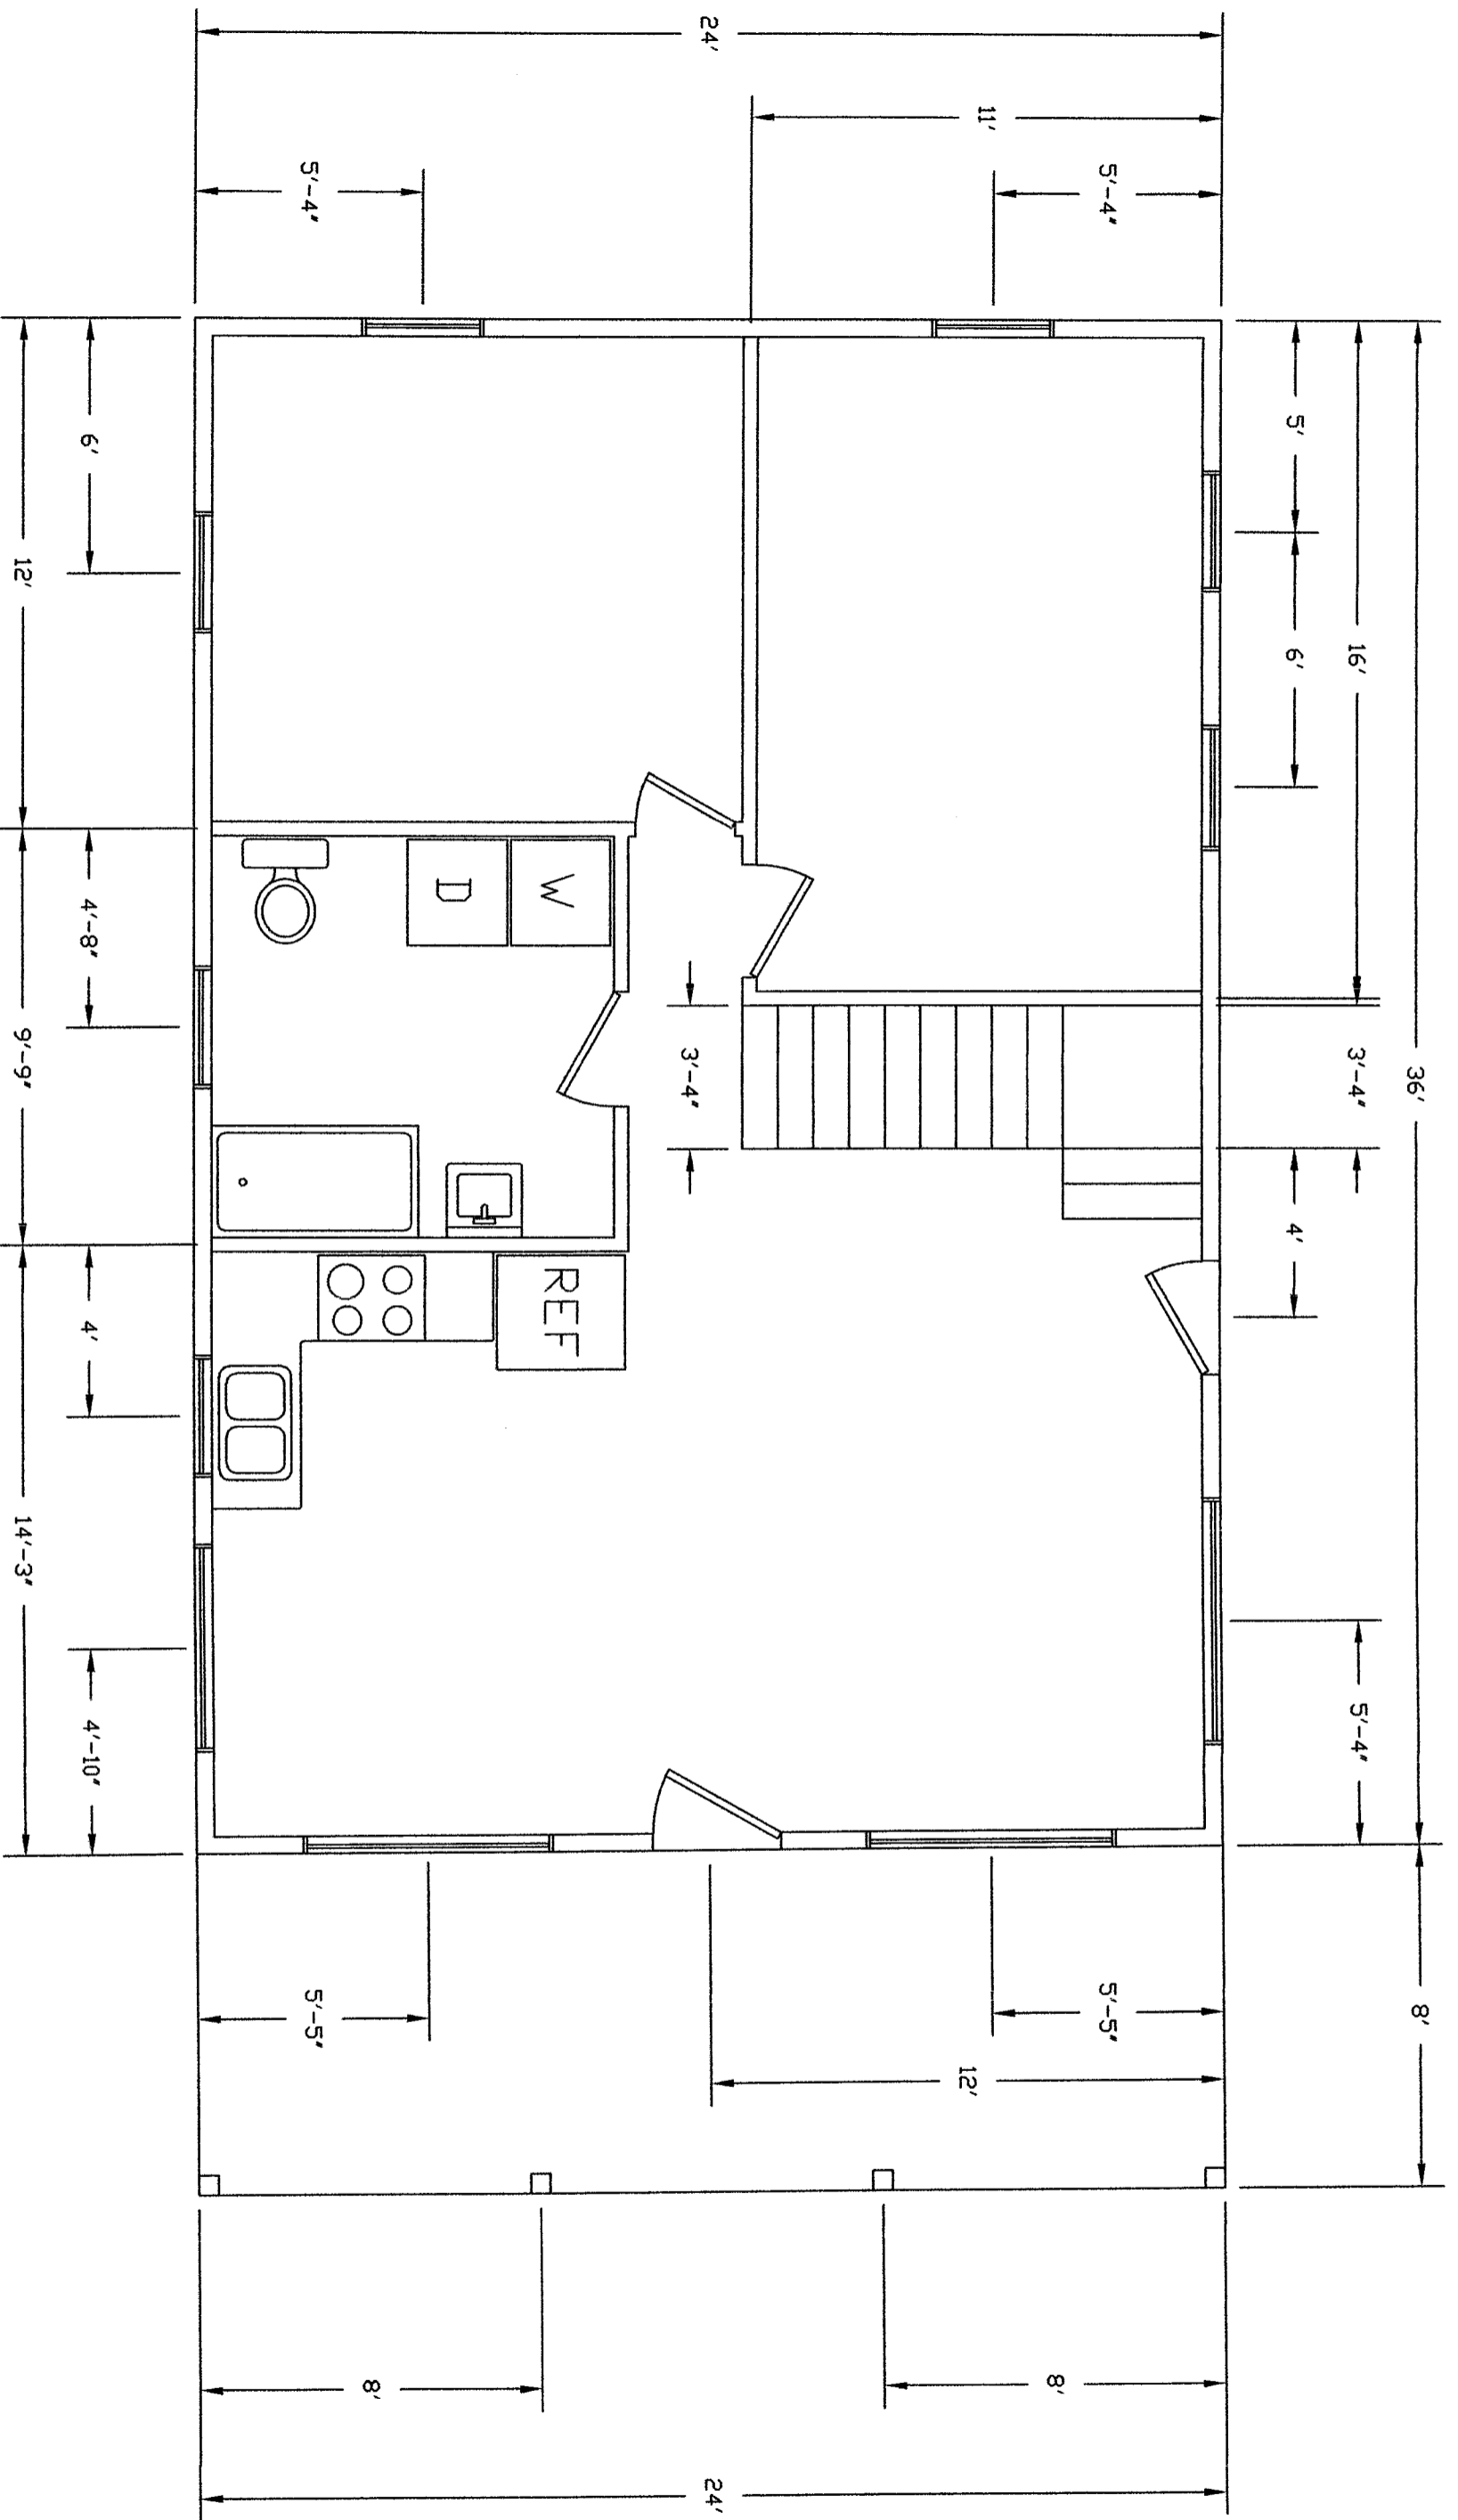

TWIN PONDS CABIN TWIN PONDS SUBDIVISION VARIOUS LOTS MALONE, NY		DATE: 1-17-24	MARK J. BUCKLEY P.D. BOX 401 WILLSBORO, NY
FIRST FLOOR PLAN		SCALE: 1/4" = 1'-0"	
			4

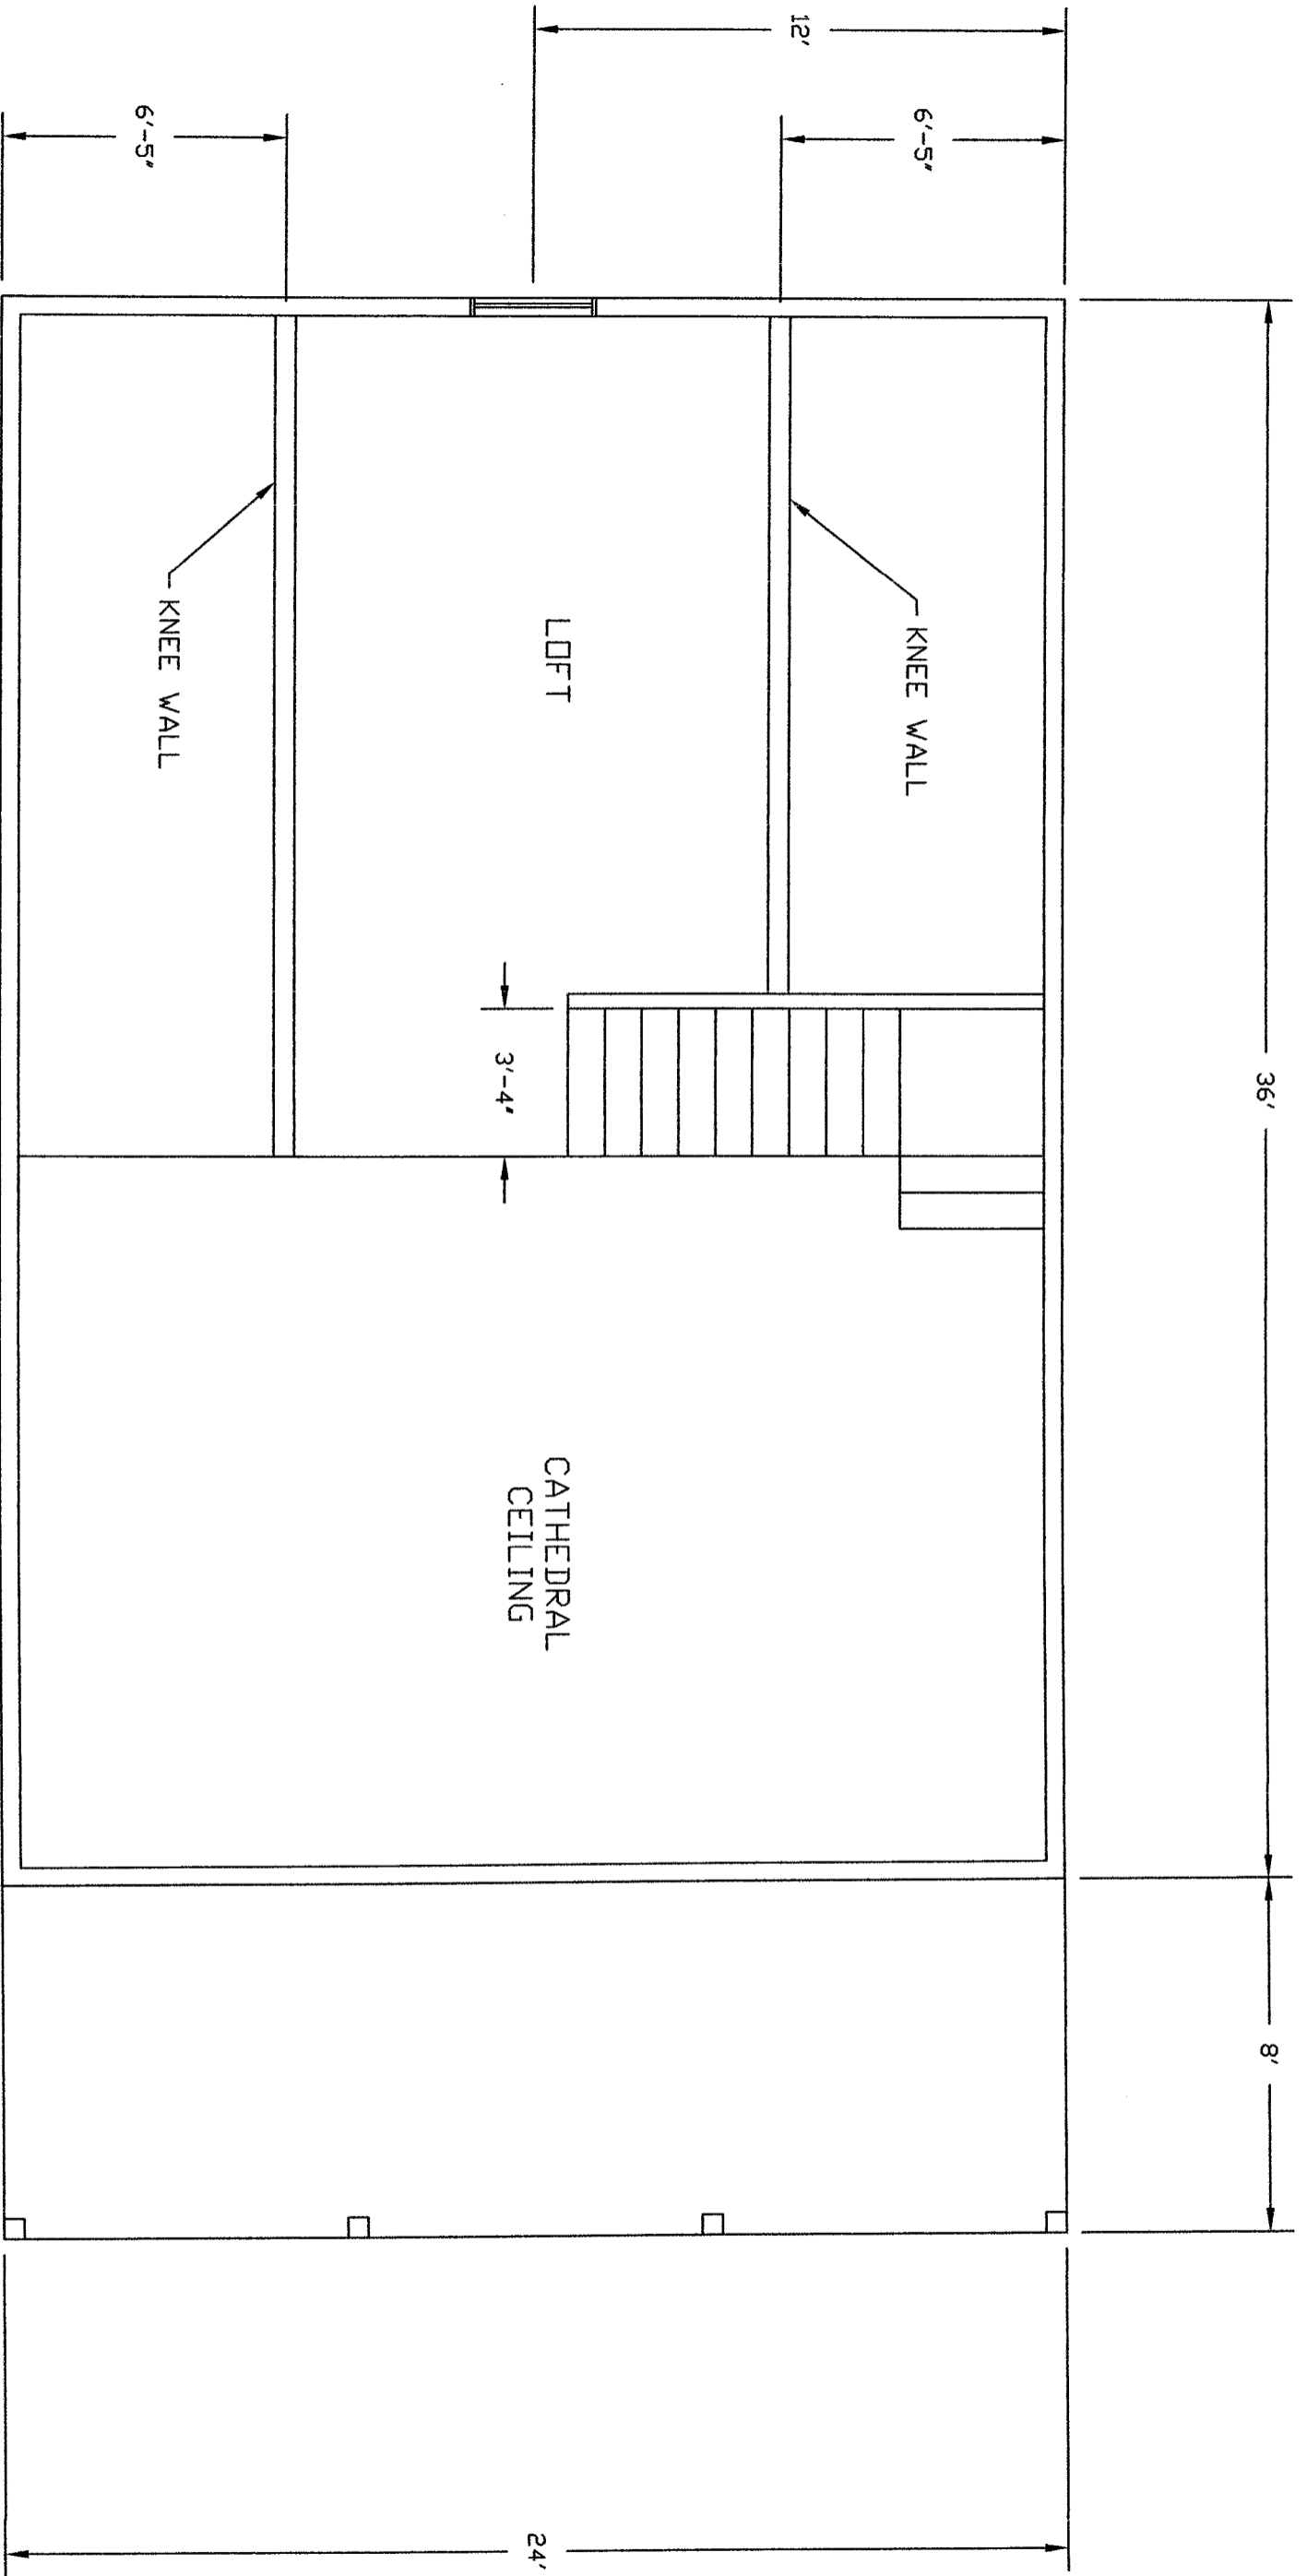

TWIN PONDS CABIN TWIN PONDS SUBDIVISION VARIOUS LOTS MALONE, NY SECOND FLOOR PLAN		DATE: 1-17-24	MARK J. BUCKLEY P.O. BOX 401 WILLSBORO, NY
		SCALE: 1/4" = 1'-0"	5